



Eleocharis



Sacramento Grape



Blaze Climbing Rose



Tuscarora Grape



Nellie Stevens Holly



Northern Red Oak



Teddy Bear Magnolia



Abelia



Crimson Pymy Barberry



Dwarf Burning Bush



Indian Hawthorn



Gold Coast Juniper



Grey Owl Juniper



Dwarf Hameln Grass



Gracillimus Grass



Little Business Daylily



Harbour Dwarf nandina



Gold Mound Spirea



Calmint (P)




Verbena (P)



Coralatus



Tree Fern 1446
Option for Pool Planters

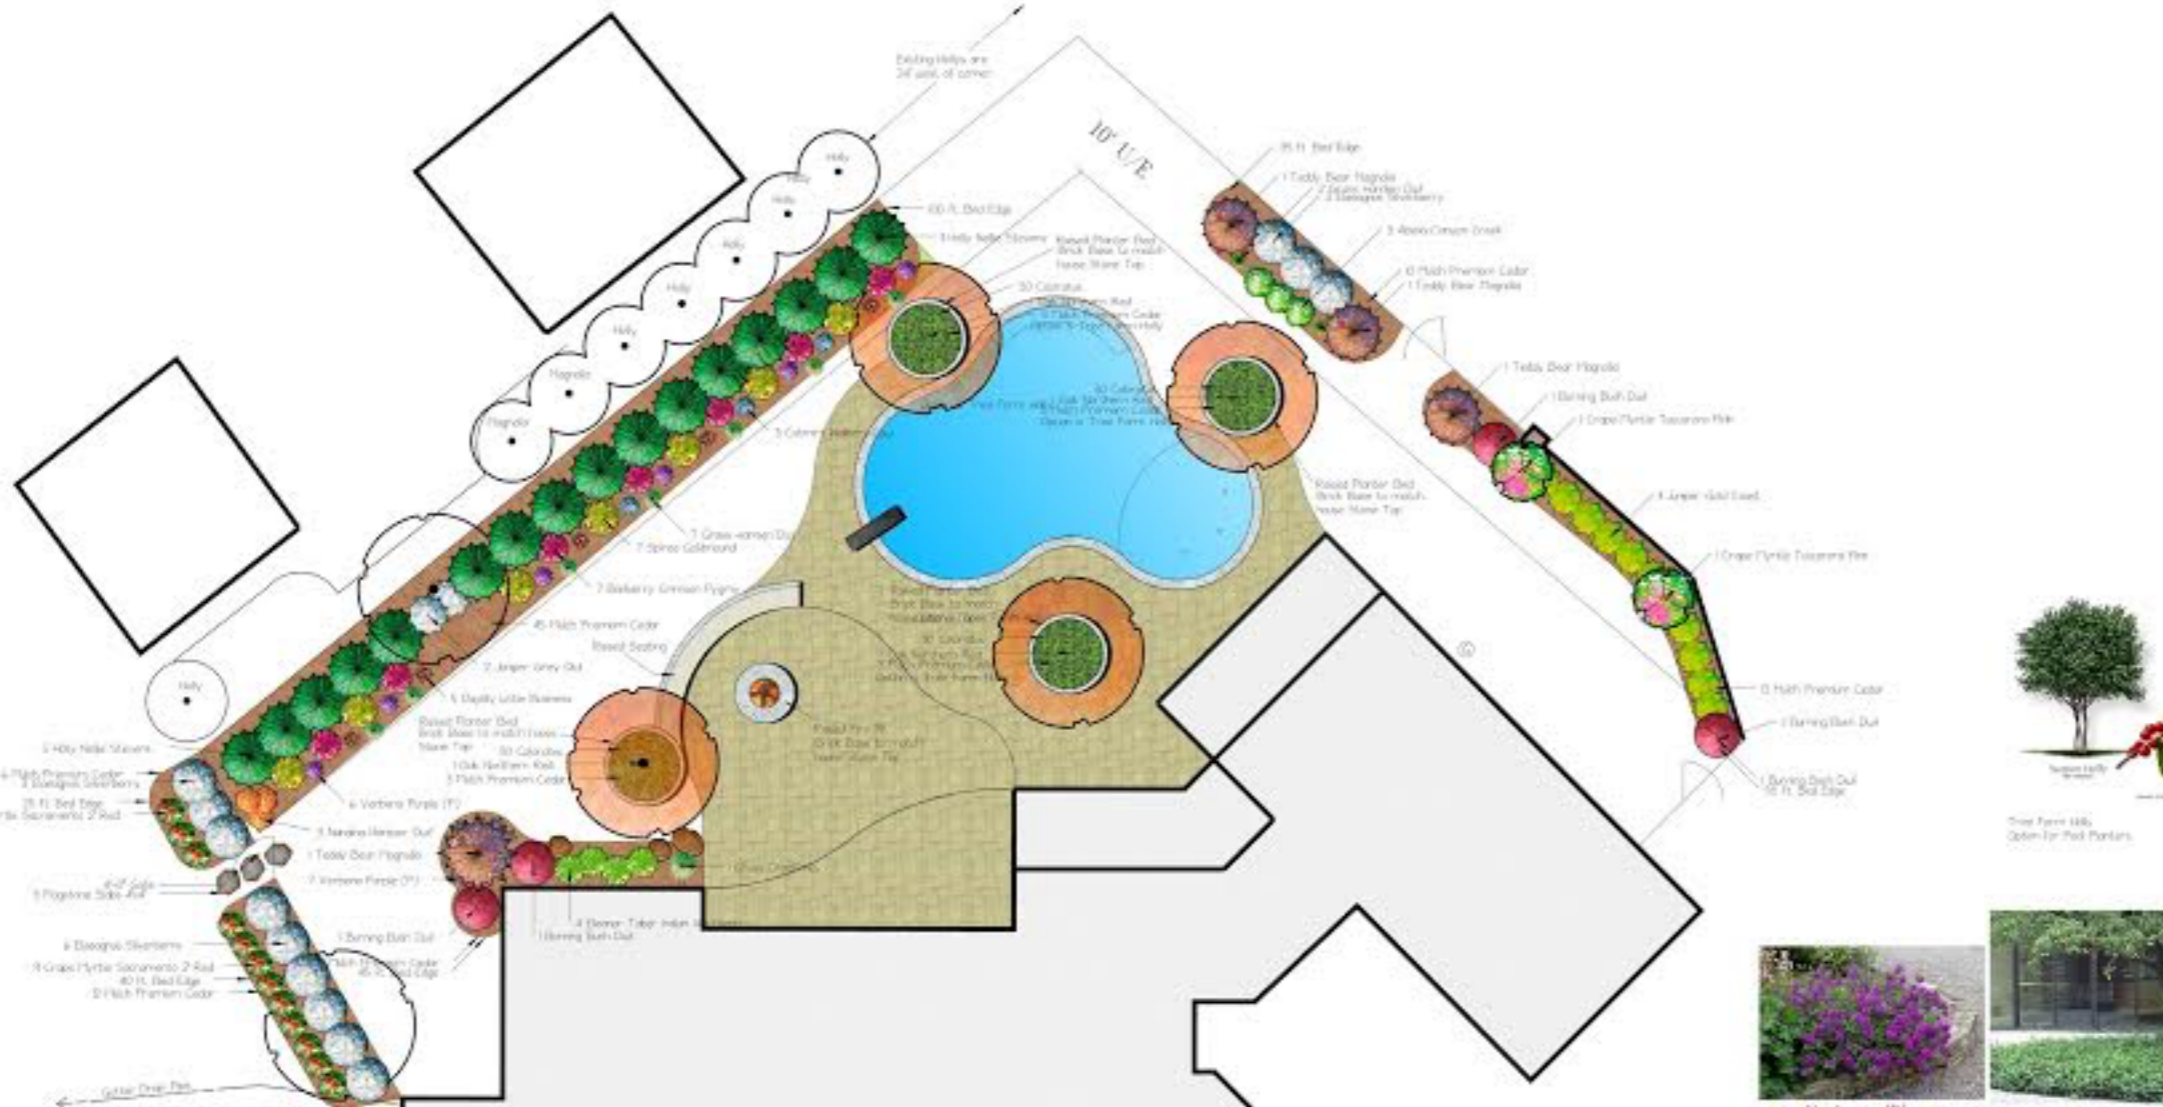

© 2014 JML
Landscape Architecture
15600 Bald Cypress Cove
Oklahoma City, Oklahoma
73120
www.jml-landscape.com

Rowe Residence Master Plan
15600 Bald Cypress Cove
Oklahoma City, Oklahoma
73120
JML
FAB D/30/14 LS-01

© Copyright Protected 2014



Jim Miller
Landscape Designer/Owner
405-314-9483
www.FromtheGroundUp.com

