



ARCADIA RIDGE


A PART OF THE NE/4, SEC 34, T-14-N, R-1-W, I.M.
OKLAHOMA COUNTY, OKLAHOMA

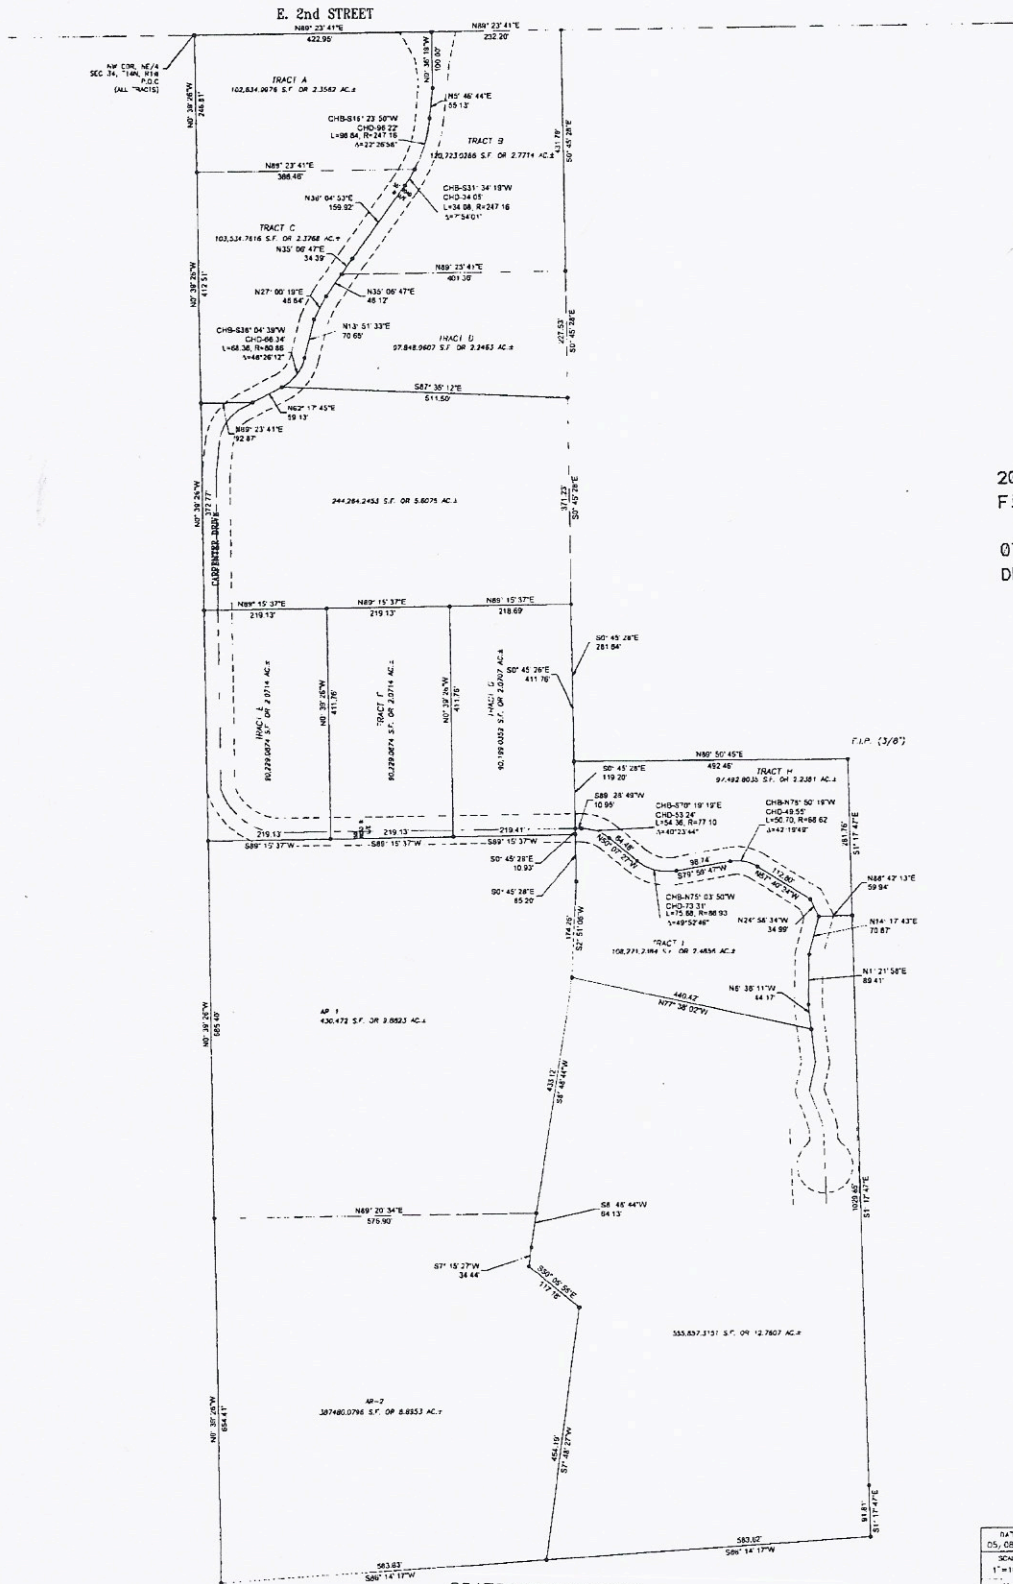

20140708010878750
Filing Fee: \$57.00
07/08/2014 02:21:03 PM
DECL

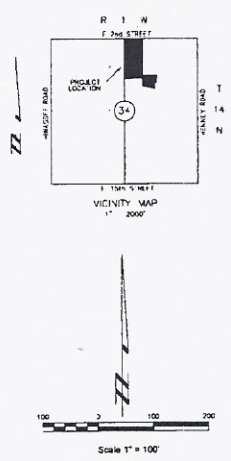

20170117010057710
Filing Fee: \$31.00
01/17/2017 10:23:04 AM
DECL

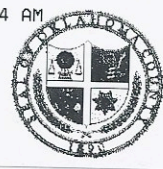

DATE	05, 08, 12	EXHIBIT "C"
SCALE	1"=100'	
JOB #	CAR100200	ARCADIA RIDGE
DRAWN BY	ELC	COCH ENGINEERING, INC.
APPROVED BY	B.L.C.	CA 1175 EXP 6-30-12
SHEET	1 OF 1	CONSULTING ENGINEERS LAND SURVEYORS
		2332 W. Highway Blvd. Oklahoma City, Okla 73102-0002 www.coch-engineering.com

I:\CADD\CAL\20170117010057710\170117010057710.dwg 7/17/2017 10:23:04 AM ingram@coch.com
 11